



GROUND FLOOR PLAN AS EXISTING

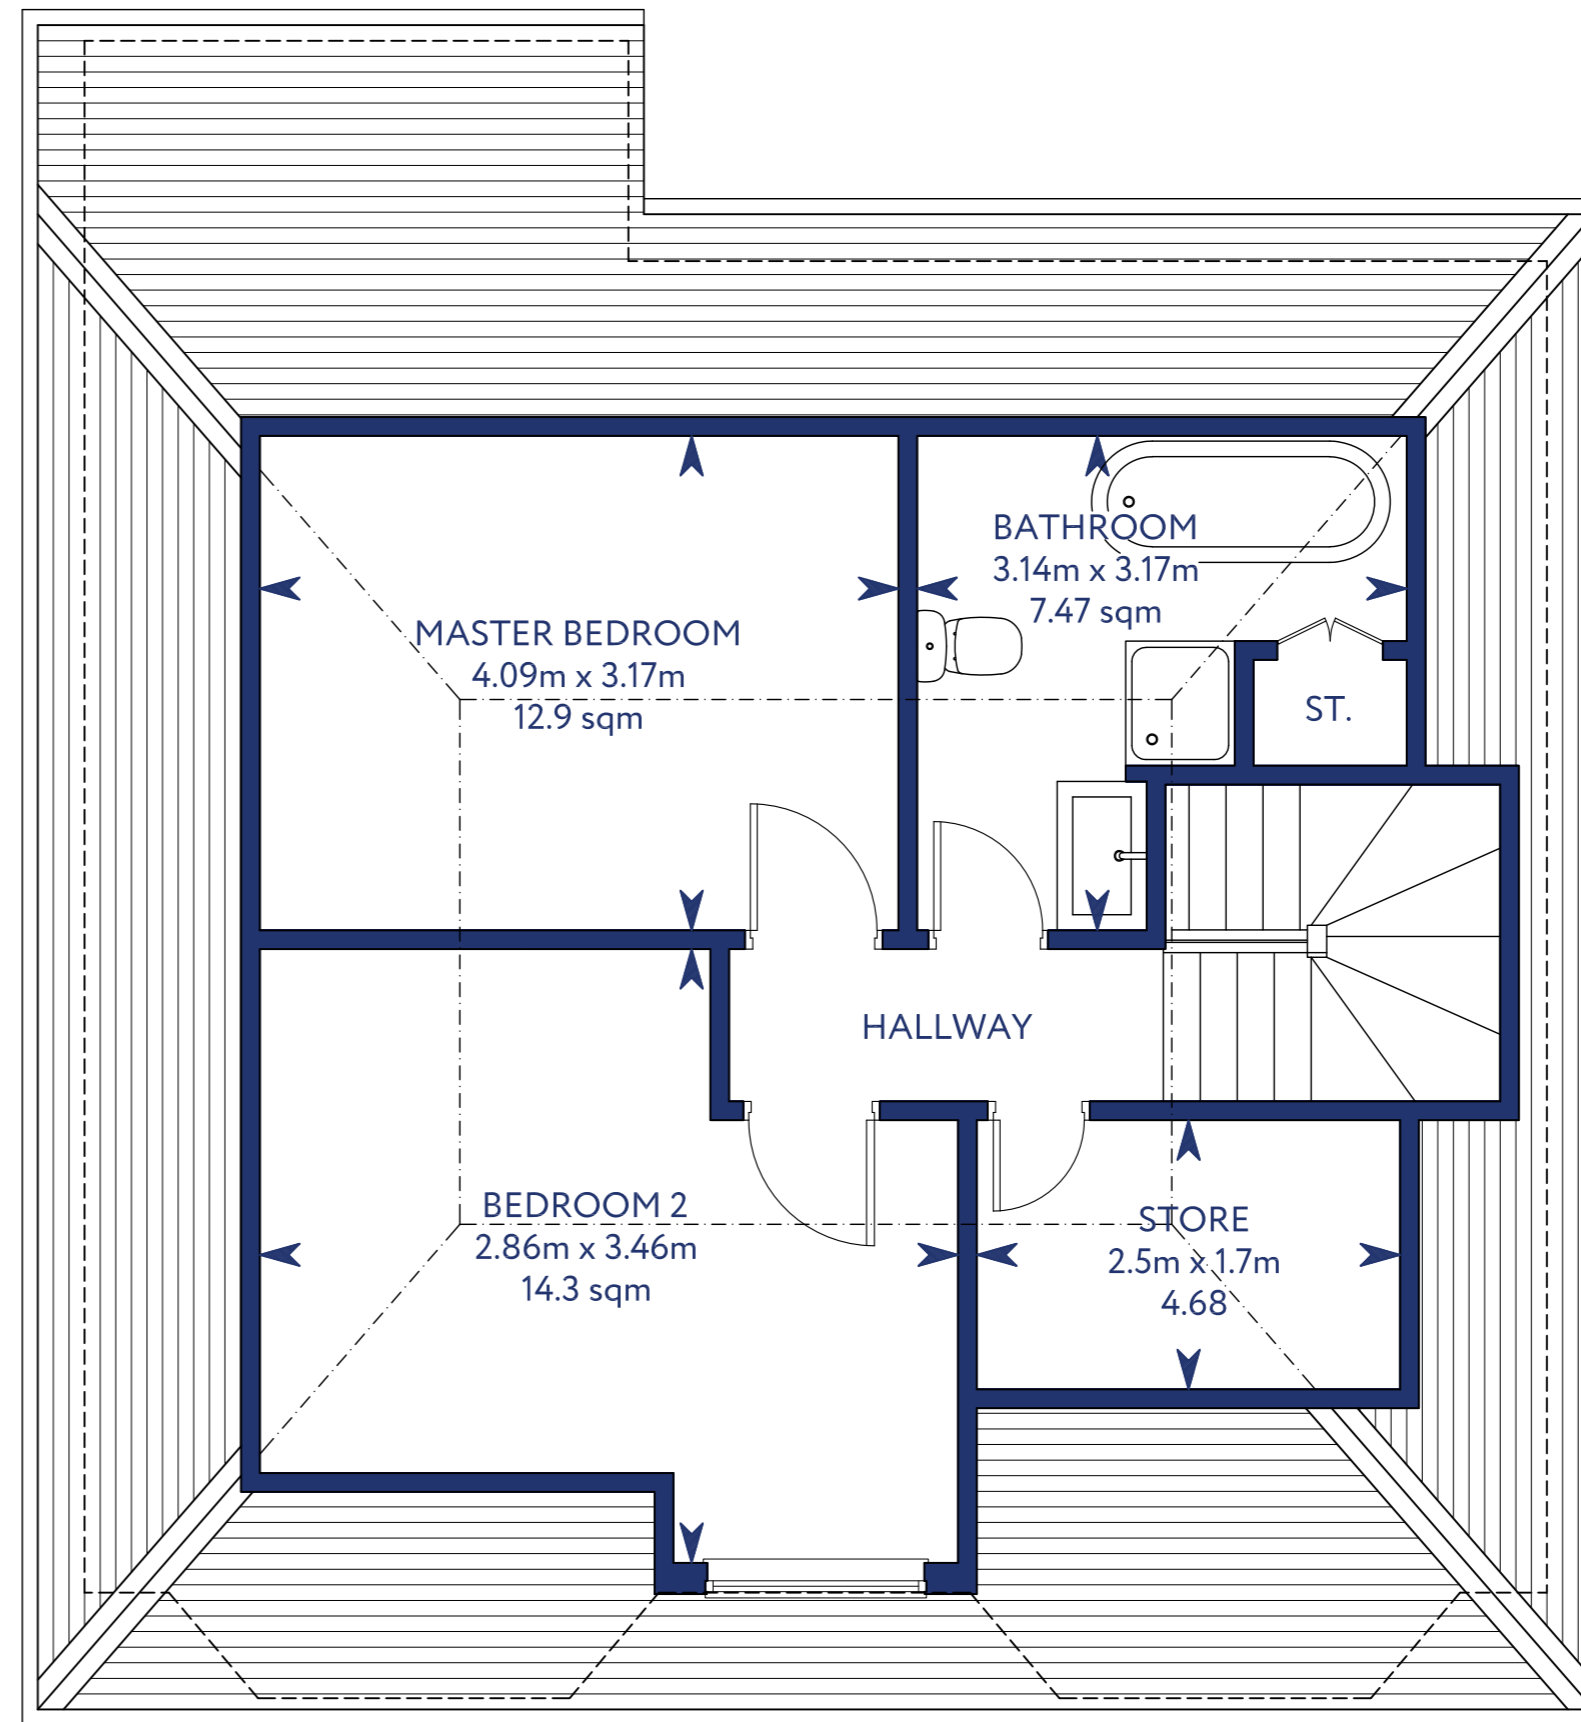

ATTIC PLAN AS EXISTING

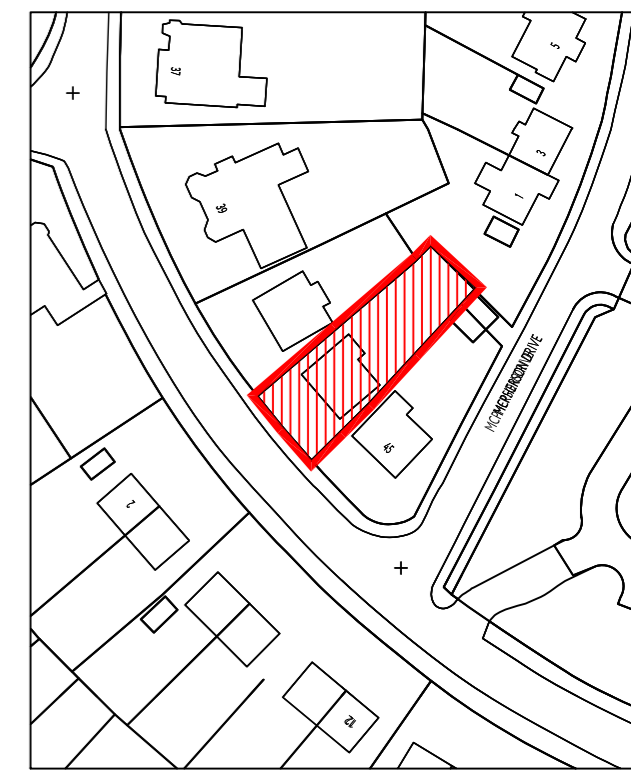

OS REPRODUCED UNDER LICENSE NUMBER - 100054476
SCALE 1:1250



**Bowman
Rebecchi**
32 Kempock Street
Gourock
PA19 1NA
t - 01475 639000
e - property@bowreb.com
w - bowmanrebecchi.com



**Rebecchi
ARCHITECTURAL**
32 Kempock Street
Gourock
PA19 1NA
t - 01475 634844
e - marco@rebecchia.com
w - rebecchia.com

Location
43, Tower Drive,
Gourock
PA19 1LG

Area	Scale	Size	Date
116.4 sqm	1:50	A3	08-03-24

Copyright © 2023 Rebecchi Architectural. Copyright is reserved by Rebecchi Architectural and the drawing is issued on the condition that it is not copied, reproduced, retained or disclosed to any unauthorised person, either wholly or in part without written consent.